


1. Sempre Finish Coat
2. Thermal Insulation
3. Blockwork
4. Anchor
5. Start Track
6. 6 Inch Lead
7. 9 Inch Lead
8. Roof Tile

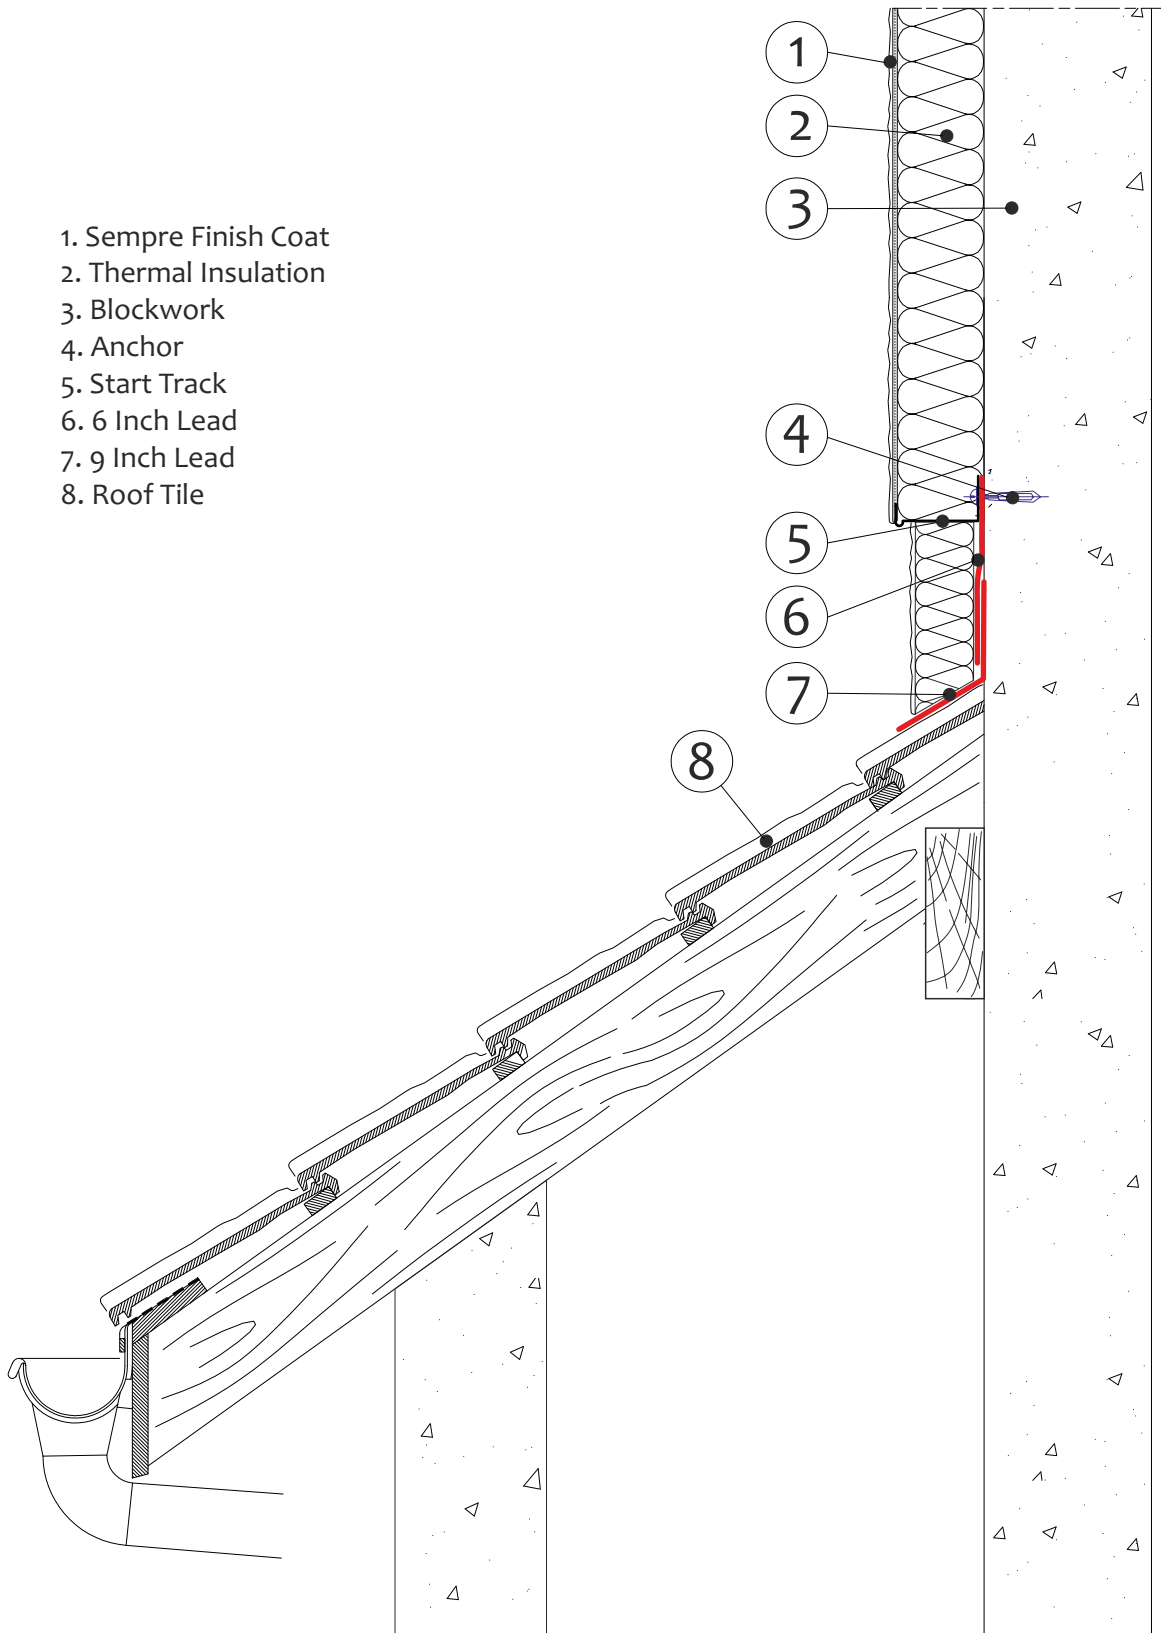

Kilmorna, Listowel
 Co. Kerry
 Tel. (068) 304 35
 Mobile: 087 413 55 25
 E-mail: info@sempretherm.ie
 www.sempretherm.ie



These drawings are the exclusive property of Sempre Therm Ireland Ltd.
 Any reproduction without prior written authority is strictly prohibited.
 Do not scale or copy drawings. Copyright © 2012.

Title: Detail 14: Roof Abbutment			
Scale: NTS	Drawn by: A.L.	Approved by: P.T.	Date: 06.09.2012
Project: Electric Ireland & TLI		Drawing No. 14.01.12	Revision: 09/12
Certified by:			 SempreTherm EWIS External Thermal Insulation Composite Systems CERT No. 11/0358